

IMPORTANT SWECO

HEALTH, SAFETY & ENVIRONMENTAL INFORMATION

IN ADDITION TO THE HAZARDS AND RISKS NORMALLY ASSOCIATED WITH THE TYPE OF WORK DETAILED ON THE DRAWING, PLEASE NOTE THE FOLLOWING SIGNIFICANT RISKS TO HEALTH, SAFETY & ENVIRONMENT:-

Ref: There are no significant residual risks for this element. NO SIGNIFICANT UNUSUAL OR EXPECTED RISKS THAT ACCOMPLISH THE WORKS IDENTIFIED ON THIS DRAWING ARE ASSOCIATED WITH THIS DESIGN ELEMENT. FOR RISKS IDENTIFIED DURING THE DESIGN STAGE PLEASE REFER TO THE COMSTON ROAD DESIGNER'S RISK ASSESSMENT.

Ref: COMSTON ROAD DESIGNER'S RISK ASSESSMENT

IT IS ASSUMED THAT ALL WORKS SHALL BE UNDERTAKEN BY A COMPETENT CONTRACTOR WORKING WHERE APPROPRIATE TO AN APPROVED SAFE SYSTEM OF WORK

THE SIGNIFICANT RISKS ASSOCIATED WITH THE PROJECT ARE NOTED BELOW

Ref: There are no significant residual risks for this element.

NO SIGNIFICANT UNUSUAL OR EXPECTED RISKS THAT ACCOMPLISH THE WORKS IDENTIFIED ON THIS DRAWING ARE ASSOCIATED WITH THIS DESIGN ELEMENT. FOR RISKS IDENTIFIED DURING THE DESIGN STAGE PLEASE REFER TO THE COMSTON ROAD DESIGNER'S RISK ASSESSMENT.

Ref: COMSTON ROAD DESIGNER'S RISK ASSESSMENT

IT IS ASSUMED THAT ALL WORKS SHALL BE UNDERTAKEN BY A COMPETENT CONTRACTOR WORKING WHERE APPROPRIATE TO AN APPROVED SAFE SYSTEM OF WORK

NOTES:

1. ALL DIMENSIONS ARE IN METRES UNLESS OTHERWISE STATED.
2. REFER TO DRAWING COM-12727-1100-01 FOR CONSTRUCTION DETAILS OF FLOATING BUS STOPS AND ORCA WANDS.
3. THIS DRAWING IS TO BE READ IN CONJUNCTION WITH ALL RELEVANT DOCUMENTS.
4. TSRGD REFERS TO TRAFFIC SIGNS REGULATIONS AND GENERAL DIRECTIONS 2016.


KEY - EXISTING MARKINGS

- EXISTING STOP LINE
- EXISTING GIVE WAY MARKINGS
- EXISTING EDGE LINE
- EXISTING WARNING LINE
- EXISTING ZIG ZAG MARKINGS
- EXISTING HATCH TSRGD

KEY - PROPOSED MARKINGS AND EQUIPMENT

- WARNING LINE - 4m LINE, 2m GAP 100mm WIDE TO TSRGD DIA. 1004
- MANDATORY CYCLE LANE - 150mm WIDE TSRGD DIA. 1049
- KEEP CLEAR - 75mm WIDE TSRGD DIA. 1026.1
- NO WAITING RESTRICTIONS AT ANY TIME TSRGD DIA. 1018.1
- NO LOADING AT ANY TIME RESTRICTIONS TSRGD DIA. 1020.1
- NO LOADING AT TIMES SHOWN TSRGD DIA. 1019
- ZIG ZAG MARKINGS TO TSRGD DIA. 1001.3
- CYCLE MARKING SIZE 1215mm TSRGD DIA. 1057
- HATCH TSRGD DIA. 1040
- TEMPORARY BUS STOP PADS SEE DRAWING COM-12727-1100-01
- GREENWICH WAND ORCA 2.5m LONG LAID AT 5.0m SPACINGS - SEE DRAWING COM-12727-1100-01
- APPROXIMATE DRIVEWAY LOCATIONS - ORCAS NOT TO BE PLACED OVER DRIVEWAYS OR ACCESS POINTS

KEYPLAN

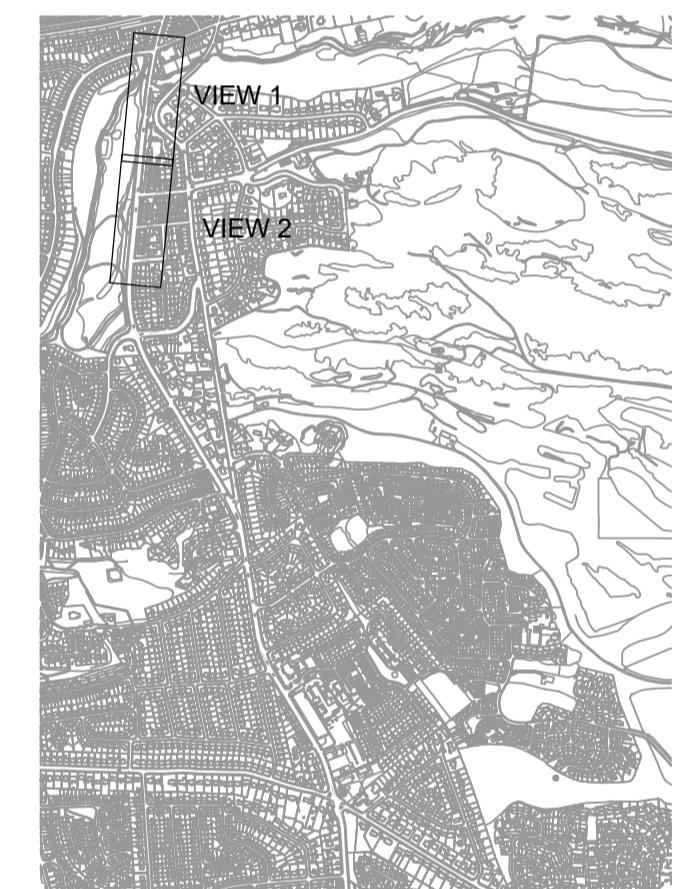

sustrans JOIN THE MOVEMENT **SWECO**

REVISION DETAILS BY DATE CHECKED

EDINBURGH
THE CITY OF EDINBURGH COUNCIL

The City of Edinburgh Council
Waverley Court
4 East Market Street
Edinburgh, EH8 8BG
Telephone: 0131 200 2000

PLACE MANAGEMENT
INFRASTRUCTURE
TRANSPORT DESIGN & DELIVERY

SPACES FOR PEOPLE
COMSTON ROAD
1100 TEMPORARY KERBING LAYOUT
PHASE 2
SHEET 1 OF 4

Date: 18/06/2020 Drawn by: SWECO - AM-CN
Scale: 1:500 Job No.: 12727
Reviewed by: SWECO - CF
Checked by: SWECO - AB