


- NOTES:
- ALL DIMENSIONS ARE IN METRES UNLESS OTHERWISE STATED.
 - REFER TO DRAWING COM-12727-1100-01 FOR CONSTRUCTION DETAILS OF FLOATING BUS STOPS AND ORCA WANDS.
 - THIS DRAWING IS TO BE READ IN CONJUNCTION WITH ALL RELEVANT DOCUMENTS.
 - TSRGD REFERS TO TRAFFIC SIGNS REGULATIONS AND GENERAL DIRECTIONS 2016.
- KEY - PROPOSED MARKINGS AND EQUIPMENT
- STOP LINE - 200mm TO TSRGD DIA. 1001
 - GIVE WAY MARKINGS - 150mm TO TSRGD DIA. 1003
 - EDGE LINE 150mm WIDE TO TSRGD DIA. 1009
 - WARNING LINE - 4m LINE, 2m GAP 100mm WIDE TO TSRGD DIA. 1004
 - EDGE LINE 100mm WIDE - 1m LINE, 1m GAP - TSRGD DIA. 1010
 - MANDATORY CYCLE LANE - 150mm WIDE TSRGD DIA. 1049
 - GREEN FOR SECTIONS WITH CONES -
 - BLUE FOR SECTIONS WITHOUT CONES (15m EITHER SIDE BUS STOP CAGES)
 - KEEP CLEAR - 75mm WIDE TSRGD DIA. 1026.1
 - NO WAITING RESTRICTIONS AT ANY TIME TSRGD DIA. 1018.1
 - NO LOADING AT ANY TIME RESTRICTIONS TSRGD DIA. 1020.1
 - NO LOADING AT TIMES SHOWN TSRGD DIA. 1019
 - ZIG ZAG MARKINGS TO TSRGD DIA. 1001.3
 - CYCLE MARKING SIZE 2750mm TSRGD DIA. 1057
 - CYCLE MARKING SIZE 1215mm TSRGD DIA. 1057
 - HATCH TSRGD DIA. 1040
 - HIGH FRICTION SURFACING - COLOUR RED
 - TRAFFIC SIGNFACES TO BE INSTALLED
 - APPROXIMATE DRIVEWAY LOCATIONS - SEGREGATION CONES NOT TO BE PLACED OVER DRIVEWAYS OR ACCESS POINTS

KEYPLAN

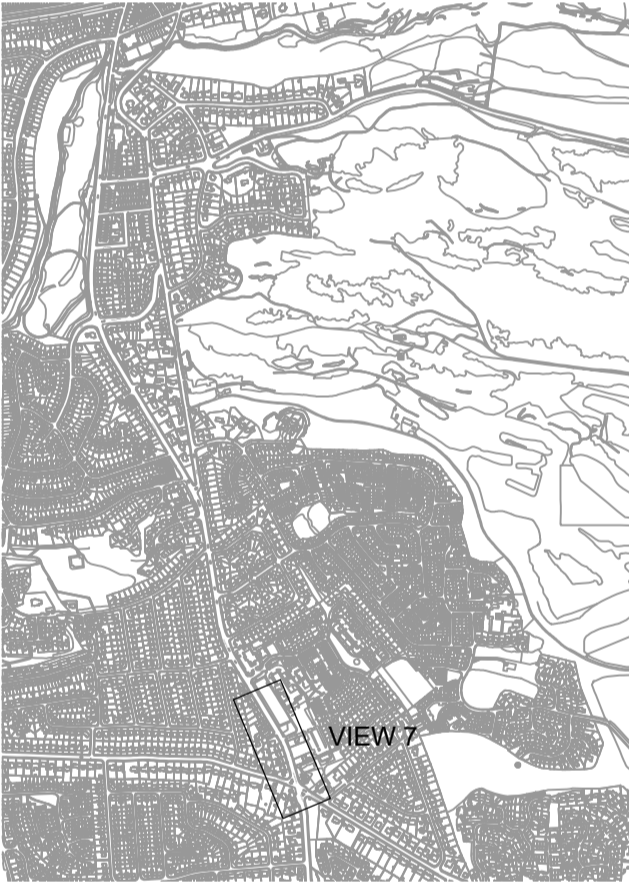

NOTES:

2000m OF CYCLE LANE MARKINGS TO TSRGD DIA. 1049 TO HAVE SEGREGATION CONES

345m OF CYCLE LANE MARKINGS TO TSRGD DIA. 1049 NOT TO HAVE SEGREGATION CONES



Signing Project	COMISTON ROAD
Sign Reference	PS01 - 30mph
x Height	Width (mm) 600
Material	Height (mm) 600
	Area (sq.m) 0.28
	Background White
	Border Red
	Legend Black

Signing Project	Winchburgh M9 Junction
Sign Reference	PS02 - ZONE
x Height	Width (mm) 600
Material	Height (mm) 870
	Area (sq.m) 0.52
	Background White
	Border Black
	Legend Black

Signing Project	EBQ - Active Travel
Sign Reference	PS-03 - 40mph
x Height	Width (mm) 600
Material	Height (mm) 600
	Area (sq.m) 0.28
	Background White
	Border Red
	Legend Black

IMPORTANT

HEALTH, SAFETY & ENVIRONMENTAL INFORMATION

IN ADDITION TO THE HAZARDS AND RISKS NORMALLY ASSOCIATED WITH THE TYPE OF WORK DETAILED ON THIS DRAWING, PLEASE NOTE THE FOLLOWING SIGNIFICANT RISKS TO HEALTH, SAFETY & ENVIRONMENT:

THE SIGNIFICANT RISKS ASSOCIATED WITH THE PROJECT ARE NOTED BELOW

There are No Significant Residual Risks For This Element

NO SIGNIFICANT UNUSUAL OR DIRECTED RISKS THAT ACCOMPANY CONTRACTOR WOULD NOT BE AWARE OF ARE NOTICED FOR THE WORKS ASSOCIATED WITH THIS DESIGN ELEMENT. FOR RISKS IDENTIFIED DURING THE DESIGN STAGE PLEASE REFER TO THE COMISTON ROAD DESIGNER'S RISK ASSESSMENT

Ref: COMISTON ROAD DESIGNER'S RISK ASSESSMENT

IT IS ASSUMED THAT ALL WORKS SHALL BE UNDERTAKEN BY A COMPETENT CONTRACTOR WORKING WHERE APPROPRIATE TO AN APPROVED SAFE SYSTEM OF WORK



03	WAITING RESTRICTIONS MOVED TO KERB	AM	20.08.2020	CF
02	SB BUS LANE ADDED	AM	11.08.2020	CF
01	DIMENSIONS ADDED	AM	05.08.2020	CF
REVISION	DETAILS	BY	DATE	CHECKED

• EDINBURGH •
THE CITY OF EDINBURGH COUNCIL

The City of Edinburgh Council
Waverley Court
4 East Market Street
Edinburgh, EH8 8BG
Telephone: 0131 200 2000

PLACE MANAGEMENT
INFRASTRUCTURE
TRANSPORT DESIGN & DELIVERY

SPACES FOR PEOPLE
COMISTON ROAD
1200 ROAD MARKING LAYOUT
PHASE 1
SHEET 4 OF 4

Date: 18/06/2020
Scale: 1:500
Job No.: 12727
Drawn by: SWECO - AMCN
Checked by: SWECO - AB
Reviewed by: SWECO - CF