


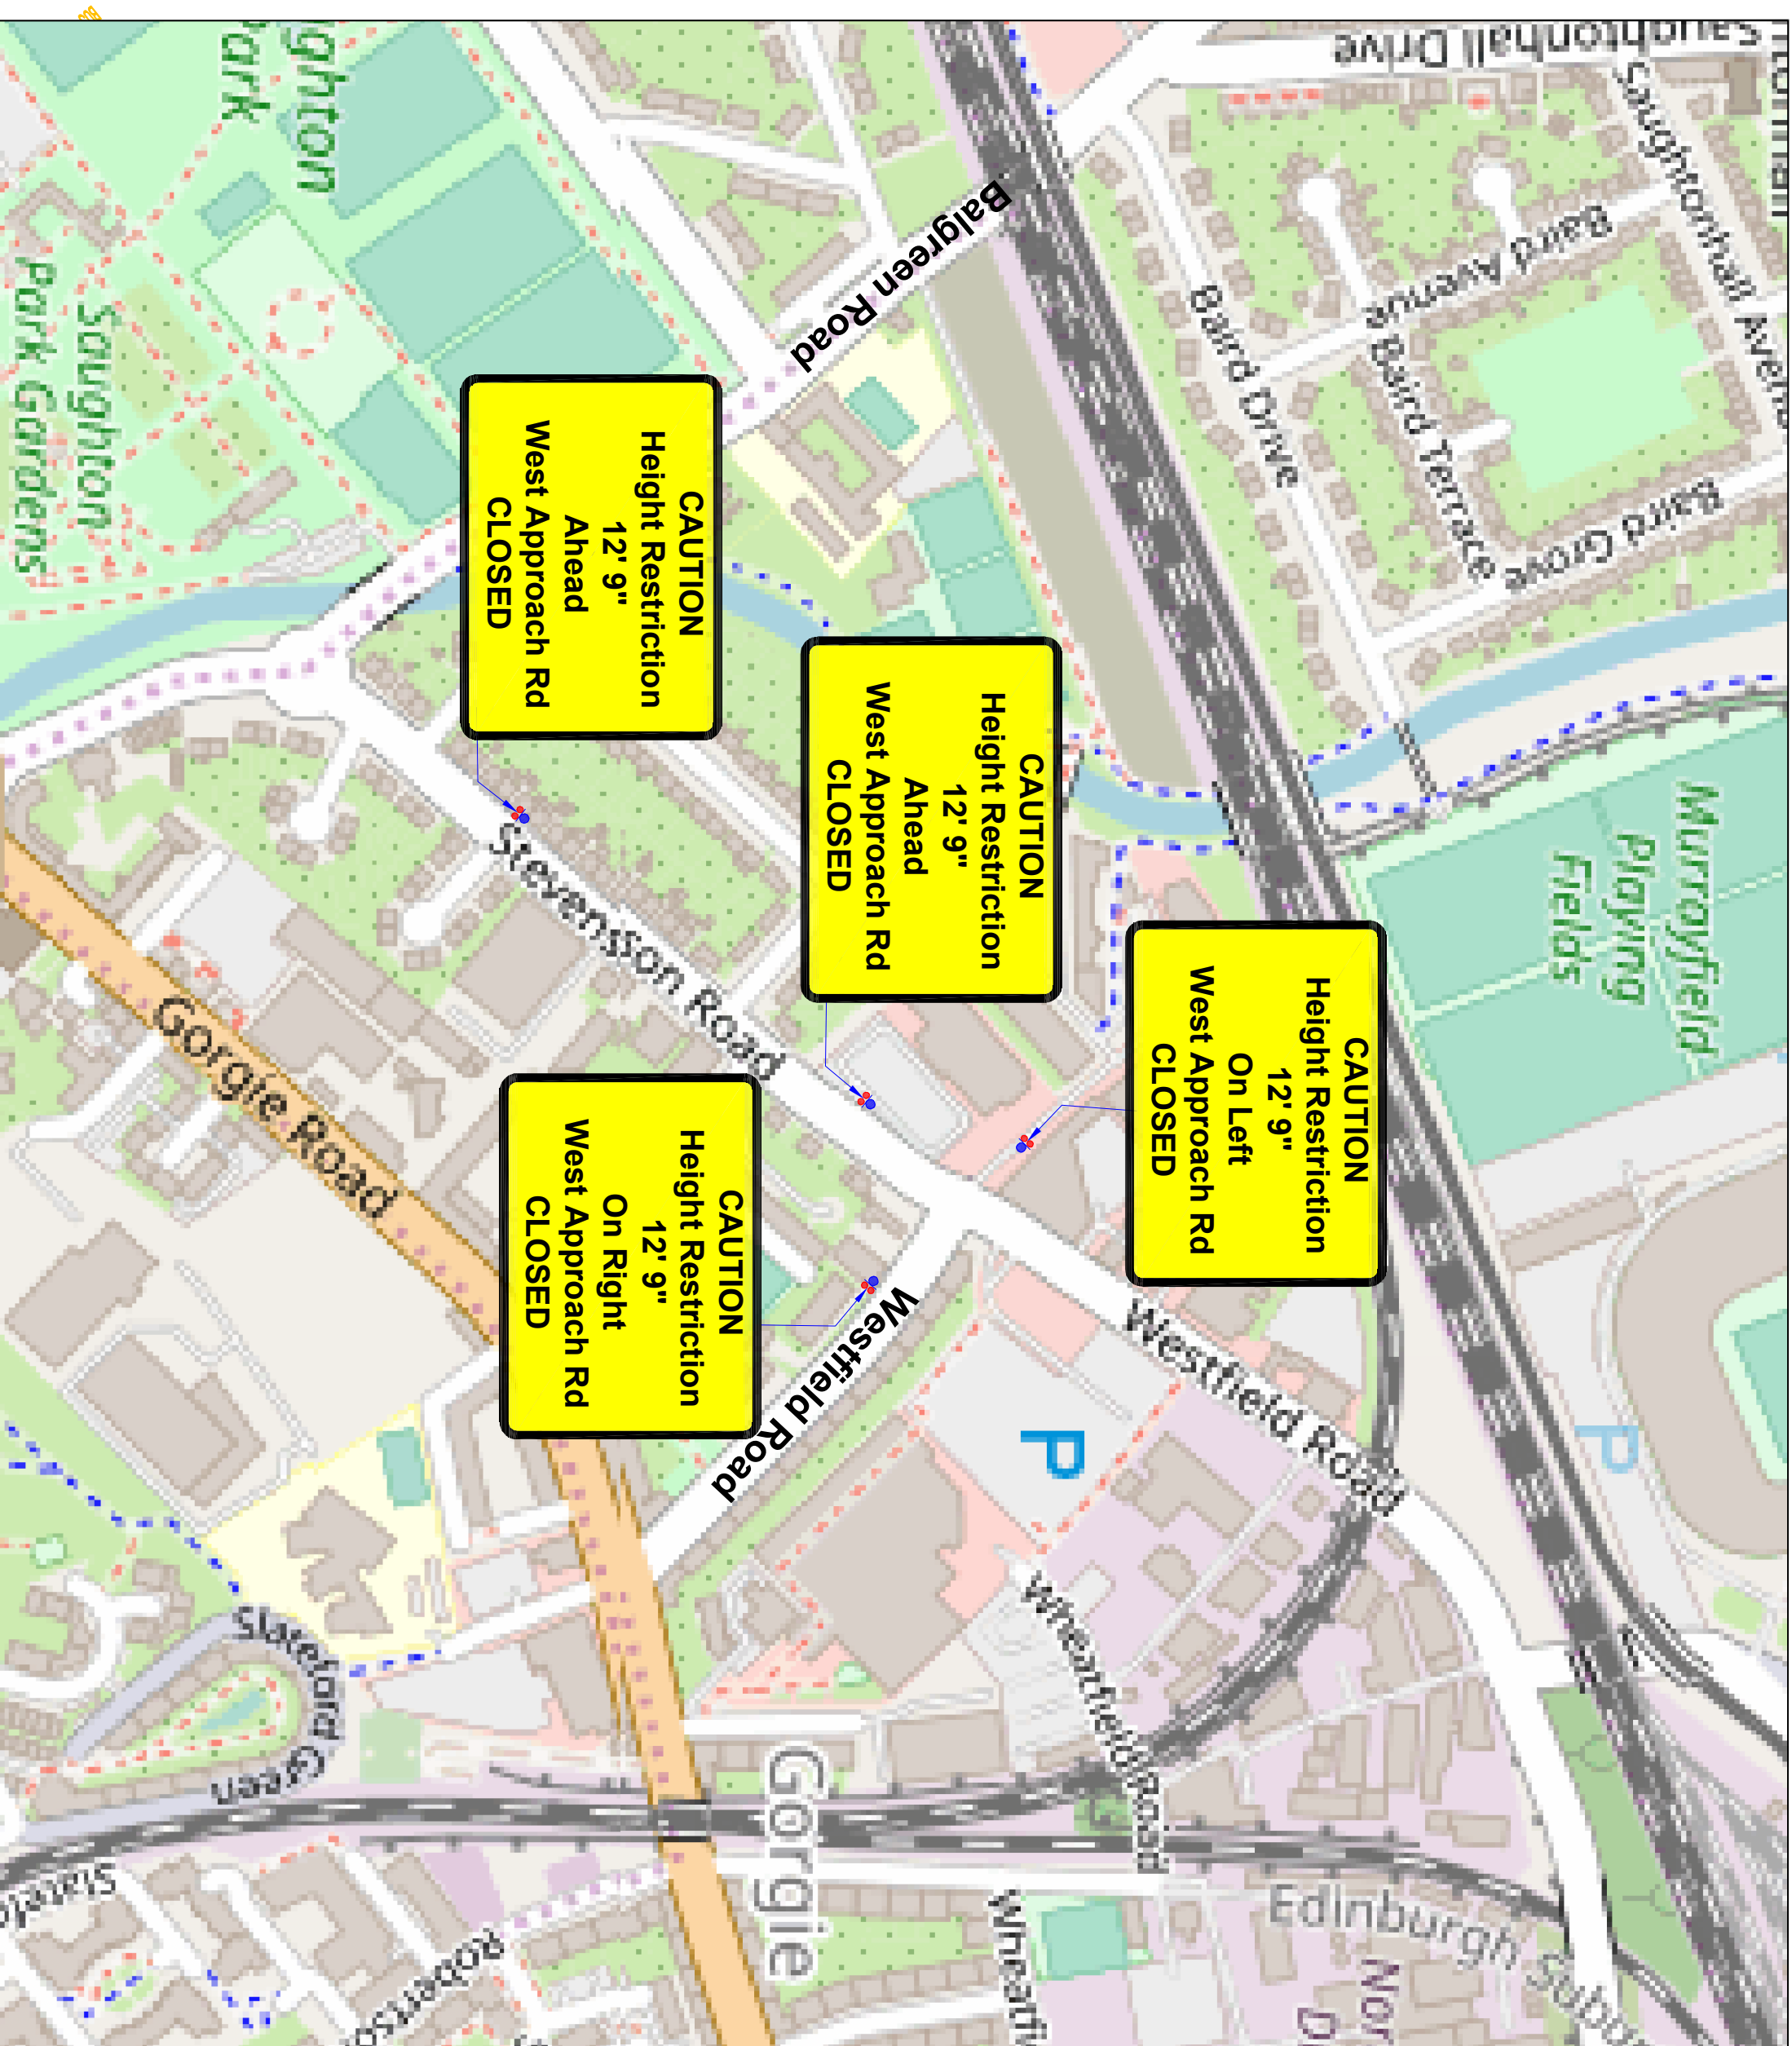

KEY :		Traffic Cones	
.....			
TM No. : MC		Sign Face	
Client Details : Taziker West Approach Road DWG - 008			
Site Details : Additional Signs			
Notes : 1. Safety zones (L) 0.5m (S) 0.5m 2. Running lanes 3.25m Minimum			
Road speed		Permanent Signals Affected?	Y/N
		Pedestrian Crossing Affected?	Y/N
			N
		Bus Stop (s) Affected?	Y/N
			N
CONTRAFLOW LTD. CONTRAFLOW LTD 1 WARDPARK ROAD WARDPARK SOUTH INDUSTRIAL ESTATE CUMBERNAULD G67 3EX Tel. 01236 862 400 Fax. 01236 862 402			
Date: May 24	Scale: N.T.S	Drawn by: M.Clusker	