

NOTES:

1. ALL DIMENSIONS ARE IN METRES UNLESS OTHERWISE STATED.
2. REFER TO DRAWING COM-12727-1100-01 FOR CONSTRUCTION DETAILS OF FLOATING BUS STOPS AND ORCA WANDS.
3. THIS DRAWING IS TO BE READ IN CONJUNCTION WITH ALL RELEVANT DOCUMENTS.
4. TSRGD REFERS TO TRAFFIC SIGNS REGULATIONS AND GENERAL DIRECTIONS 2016.



KEY - EXISTING MARKINGS

- EXISTING STOP LINE
- EXISTING GIVE WAY MARKINGS
- EXISTING EDGE LINE
- EXISTING WARNING LINE
- EXISTING ZIG ZAG MARKINGS
- EXISTING HATCH TSRGD

KEY - PROPOSED MARKINGS AND EQUIPMENT

- WARNING LINE - 4m LINE, 2m GAP 100mm WIDE TO TSRGD DIA. 1004
- MANDATORY CYCLE LANE - 150mm WIDE TSRGD DIA. 1049
- KEEP CLEAR - 75mm WIDE TSRGD DIA. 1026.1
- NO WAITING RESTRICTIONS AT ANY TIME TSRGD DIA. 1018.1
- NO LOADING AT ANY TIME RESTRICTIONS TSRGD DIA. 1020.1
- NO LOADING AT TIMES SHOWN TSRGD DIA. 1019
- ZIG ZAG MARKINGS TO TSRGD DIA. 1001.3
- CYCLE MARKING SIZE 1215mm TSRGD DIA. 1057
- HATCH TSRGD DIA. 1040
- TEMPORARY BUS STOP PADS SEE DRAWING COM-12727-1100-01
- GREENWICH WAND ORCA 2.5m LONG LAID AT 5.0m SPACINGS - SEE DRAWING COM-12727-1100-01
- APPROXIMATE DRIVEWAY LOCATIONS - ORCAS NOT TO BE PLACED OVER DRIVEWAYS OR ACCESS POINTS

KEYPLAN

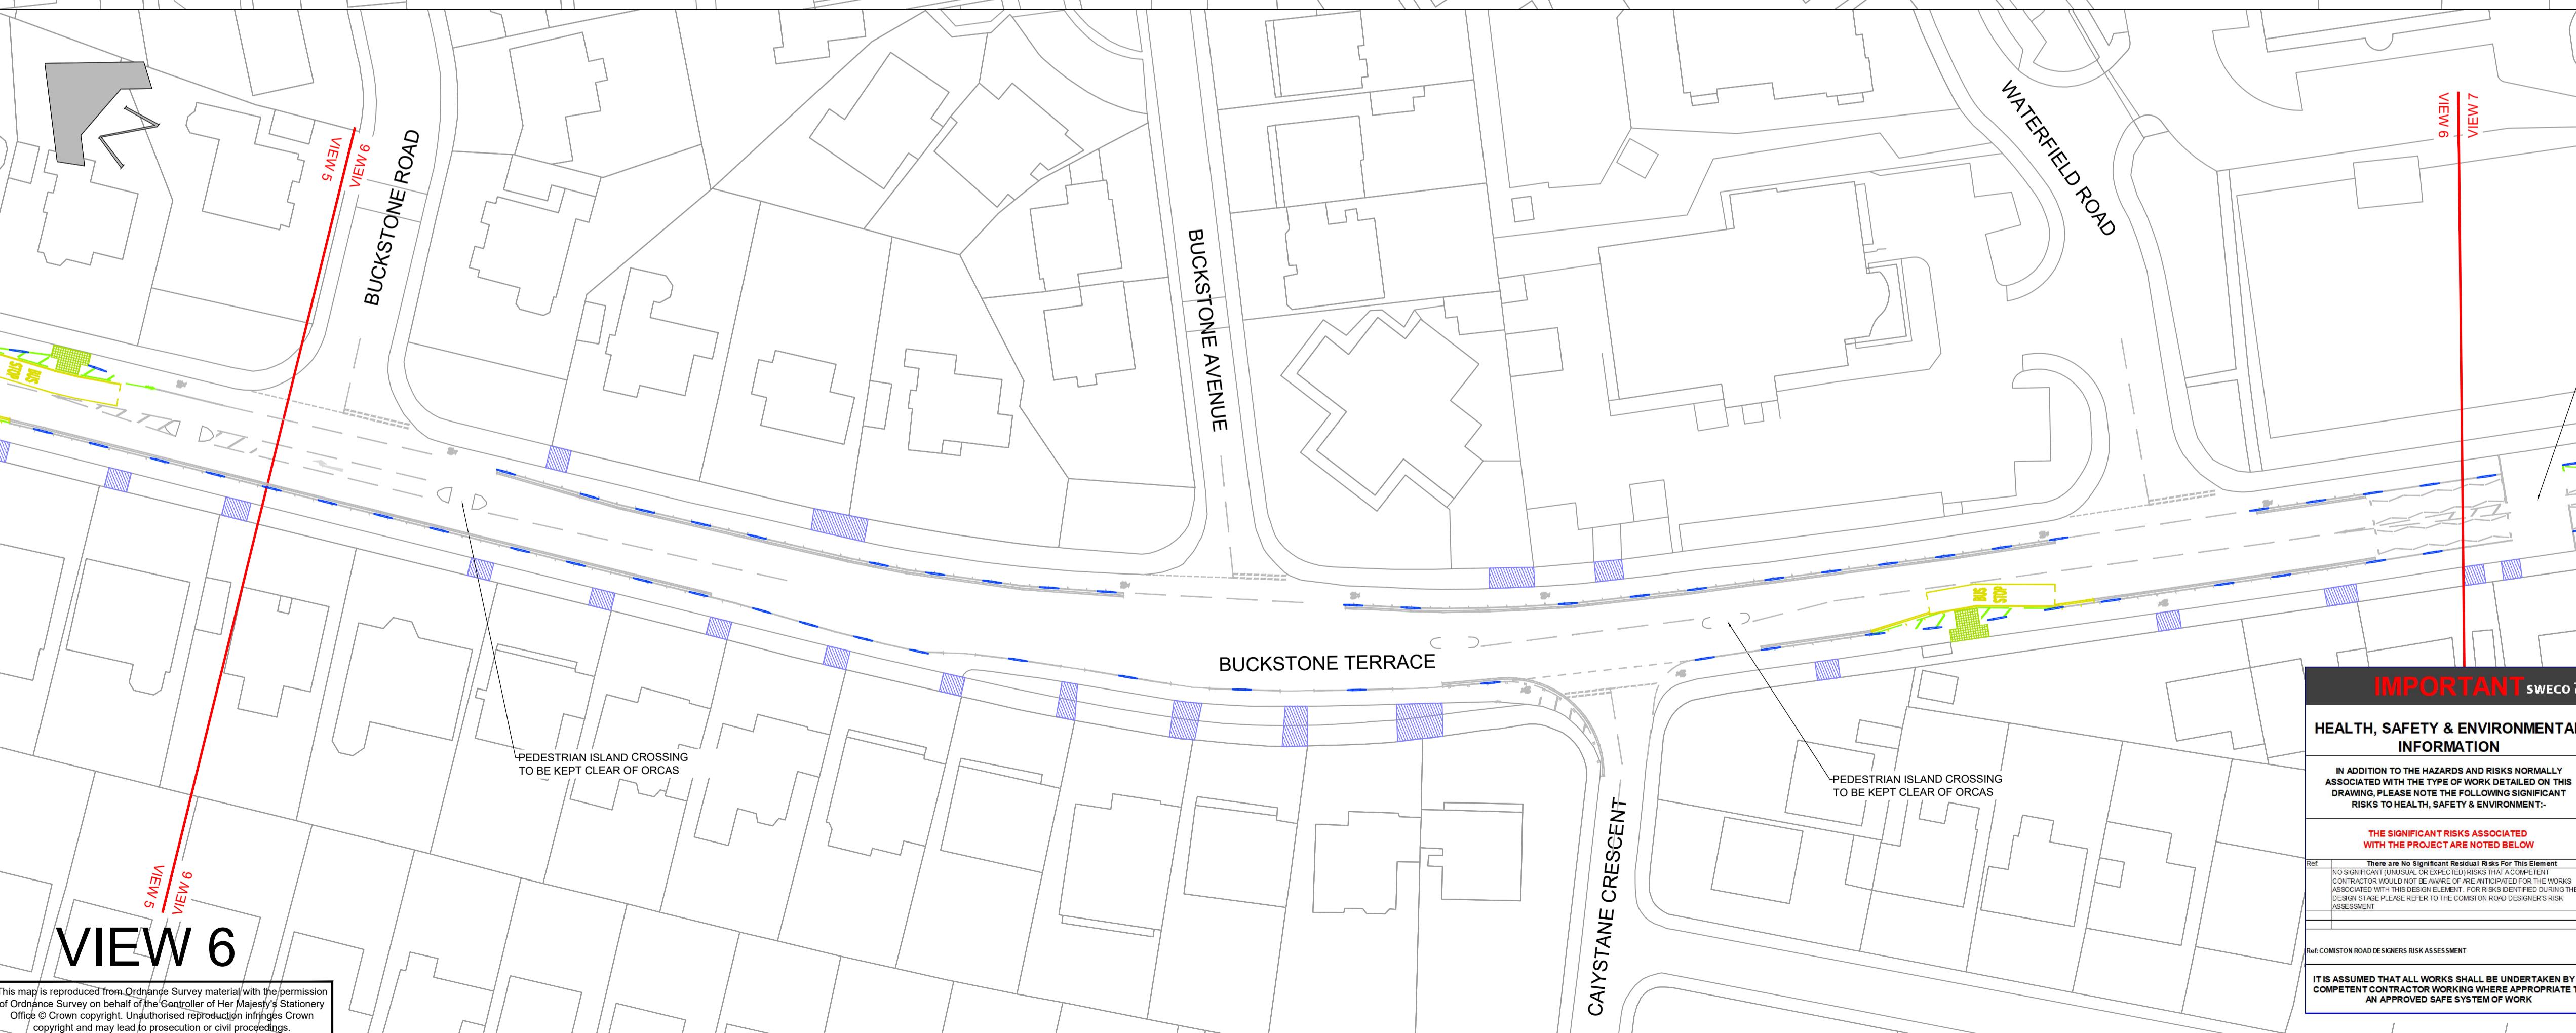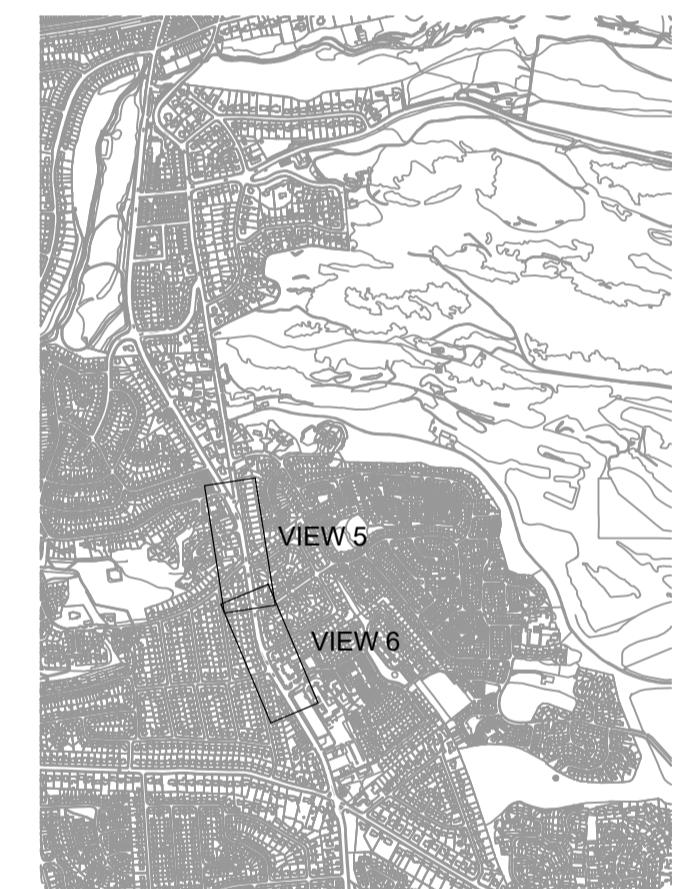

IMPORTANT SWECO

HEALTH, SAFETY & ENVIRONMENTAL INFORMATION

IN ADDITION TO THE HAZARDS AND RISKS NORMALLY ASSOCIATED WITH THE TYPE OF WORK DETAILED ON THIS DRAWING, PLEASE NOTE THE FOLLOWING SIGNIFICANT RISKS TO HEALTH, SAFETY & ENVIRONMENT:

THE SIGNIFICANT RISKS ASSOCIATED WITH THE PROJECT ARE NOTED BELOW

Ref: There are no significant risks associated with this element. No significant risks are associated with this element. The contractor would not be aware of any anticipated for the works associated with this element. For works identified during the design stage please refer to the contractor's design risk assessment.

Ref: COMISTON ROAD DESIGNERS RISK ASSESSMENT

IT IS ASSUMED THAT ALL WORKS SHALL BE UNDERTAKEN BY A COMPETENT CONTRACTOR WORKING WHERE APPROPRIATE TO AN APPROVED SAFE SYSTEM OF WORK

sustrans JOIN THE MOVEMENT **SWECO**

REVISION DETAILS BY DATE CHECKED

• EDINBURGH • THE CITY OF EDINBURGH COUNCIL

The City of Edinburgh Council
Waverley Court
4 East Market Street
Edinburgh, EH8 8BG
Telephone: 0131 200 2000

PLACE MANAGEMENT
INFRASTRUCTURE
TRANSPORT DESIGN & DELIVERY

SPACES FOR PEOPLE
COMISTON ROAD
1100 TEMPORARY KERBING LAYOUT
PHASE 2
SHEET 3 OF 4

Date: 18/06/2020 Job No.: 12727
Scale: 1:500 Reviewed by: SWECO - CF
Drawn by: SWECO - AM-N
Checked by: SWECO - AB
Reviewed by: SWECO - CF