
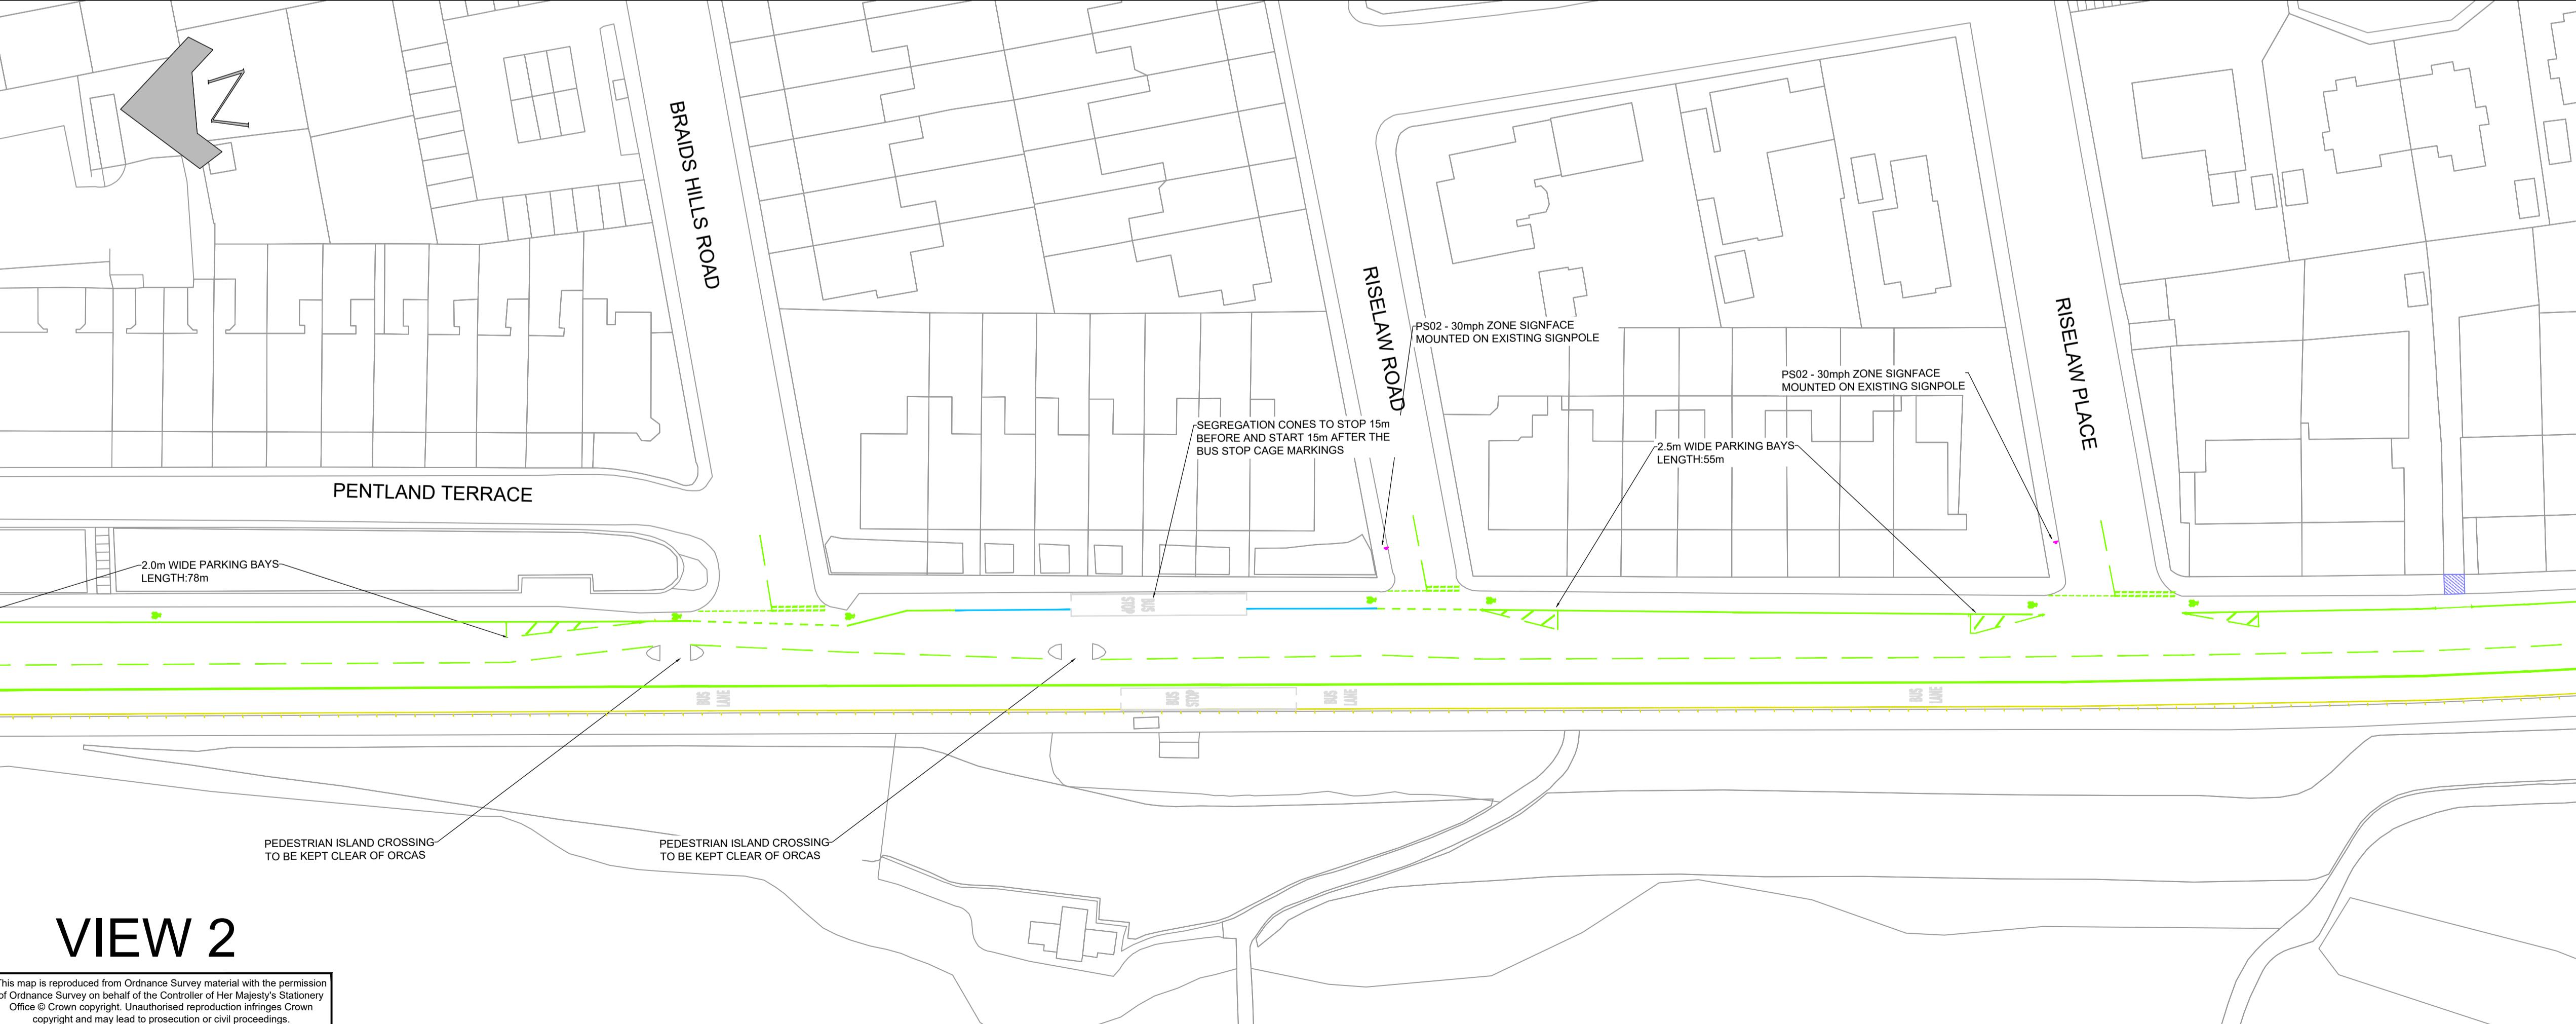


NOTES:  
 1. ALL DIMENSIONS ARE IN METRES UNLESS OTHERWISE STATED.  
 2. REFER TO DRAWING COM-12727-1200-01 FOR CONSTRUCTION DETAILS OF FLOATING BUS STOPS AND ORCA WANDS.  
 3. THIS DRAWING IS TO BE READ IN CONJUNCTION WITH ALL RELEVANT DOCUMENTS.  
 4. TSRGD REFERS TO TRAFFIC SIGNS REGULATIONS AND GENERAL DIRECTIONS 2016.

KEY - PROPOSED MARKINGS AND EQUIPMENT

- STOP LINE - 200mm TO TSRGD DIA. 1001
- GIVE WAY MARKINGS - 150mm TO TSRGD DIA. 1003
- EDGE LINE 150mm WIDE TO TSRGD DIA. 1009
- WARNING LINE - 4m LINE, 2m GAP 100mm WIDE TO TSRGD DIA. 1004
- EDGE LINE 100mm WIDE - 1m LINE, 1m GAP - TSRGD DIA 1010
- MANDATORY CYCLE LANE - 150mm WIDE TSRGD DIA. 1049
- GREEN FOR SECTIONS WITH CONES - BLUE FOR SECTIONS WITHOUT CONES (15m EITHER SIDE BUS STOP CAGES)
- KEEP CLEAR - 75mm WIDE TSRGD DIA. 1026.1
- NO WAITING RESTRICTIONS AT ANY TIME TSRGD DIA. 1018.1
- NO LOADING AT ANY TIME RESTRICTIONS TSRGD DIA. 1020.1
- NO LOADING AT TIMES SHOWN TSRGD DIA. 1019
- ZIG ZAG MARKINGS TO TSRGD DIA. 1001.3
- CYCLE MARKING SIZE 2750mm TSRGD DIA. 1057
- CYCLE MARKING SIZE 1215mm TSRGD DIA. 1057
- HATCH TSRGD DIA. 1040
- HIGH FRICTION SURFACING - COLOUR RED
- TRAFFIC SIGNFACES TO BE INSTALLED
- APPROXIMATE DRIVEWAY LOCATIONS - SEGREGATION CONES NOT TO BE PLACED OVER DRIVEWAYS OR ACCESS POINTS

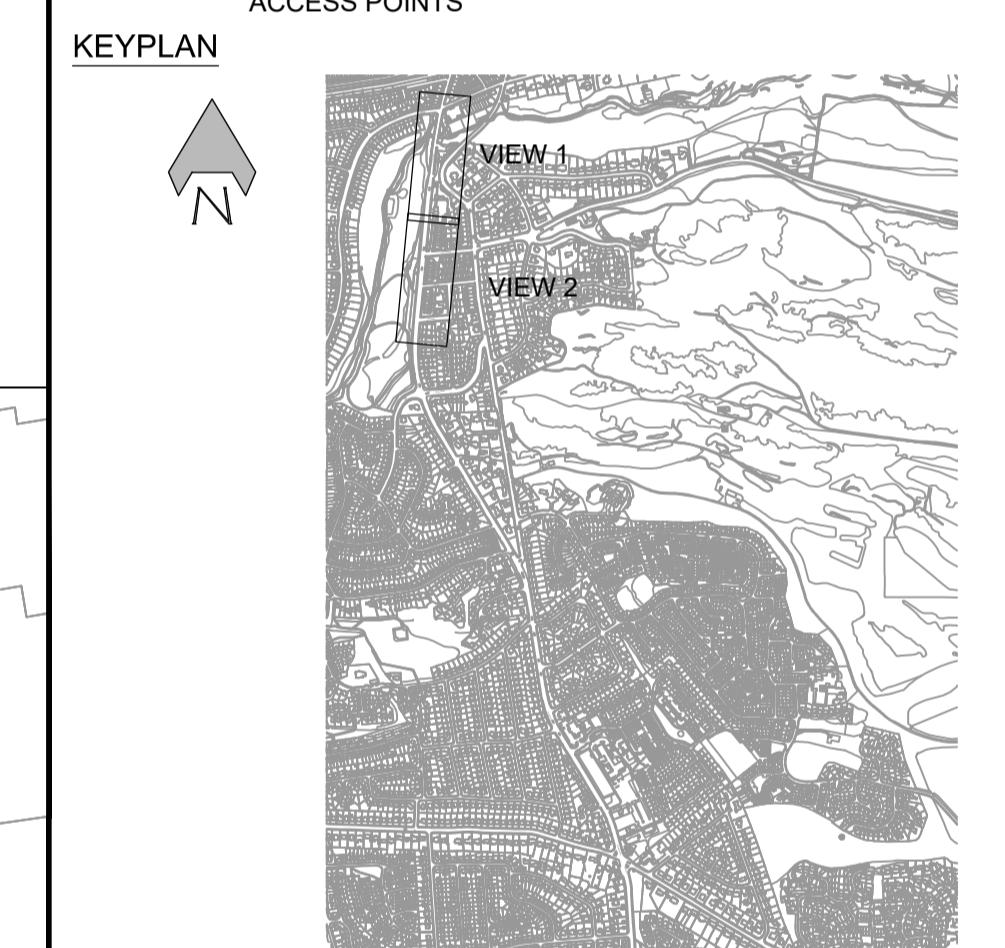

**EDINBURGH**  
THE CITY OF EDINBURGH COUNCIL

The City of Edinburgh Council Waverley Court 4 East Market Street Edinburgh, EH8 8BG Telephone: 0131 200 2000	PLACE MANAGEMENT INFRASTRUCTURE TRANSPORT DESIGN & DELIVERY
---	---

**SPACES FOR PEOPLE**  
COMISTON ROAD  
1200 ROAD MARKING LAYOUT  
PHASE 1  
SHEET 1 OF 4

Date: 18/06/2020  
Scale: 1:500  
Job No.: 12727  
Reviewed by: SWECO - CF

Drawn by: SWECO - AM-CN  
Checked by: SWECO - AB  
Reviewed by: SWECO - CF