



NOTES:

1. ALL DIMENSIONS ARE IN METRES UNLESS OTHERWISE STATED.
2. REFER TO DRAWING COM-12727-1100-01 FOR CONSTRUCTION DETAILS OF FLOATING BUS STOPS AND ORCA WANDS.
3. THIS DRAWING IS TO BE READ IN CONJUNCTION WITH ALL RELEVANT DOCUMENTS.
4. TSRGD REFERS TO TRAFFIC SIGNS REGULATIONS AND GENERAL DIRECTIONS 2016.

## KEY - PROPOSED MARKINGS AND EQUIPMENT

- STOP LINE - 200mm TO TSRGD DIA. 1001
- GIVE WAY MARKINGS - 150mm TO TSRGD DIA. 1003
- EDGE LINE 150mm WIDE TO TSRGD DIA. 1009
- WARNING LINE - 4m LINE, 2m GAP 100mm WIDE TO TSRGD DIA. 1004
- EDGE LINE 100mm WIDE - 1m LINE, 1m GAP - TSRGD DIA 1010
- MANDATORY CYCLE LANE - 150mm WIDE TSRGD DIA. 1049
- GREEN FOR SECTIONS WITH CONES - BLUE FOR SECTIONS WITHOUT CONES (15m EITHER SIDE BUS STOP CAGES)
- KEEP CLEAR - 75mm WIDE TSRGD DIA. 1026.1
- NO WAITING RESTRICTIONS AT ANY TIME TSRGD DIA. 1018.1
- NO LOADING AT ANY TIME RESTRICTIONS TSRGD DIA. 1020.1
- NO LOADING AT TIMES SHOWN TSRGD DIA. 1019
- ZIG ZAG MARKINGS TO TSRGD DIA. 1001.3
- CYCLE MARKING SIZE 2750mm TSRGD DIA. 1057
- CYCLE MARKING SIZE 1215mm TSRGD DIA. 1057
- HATCH TSRGD DIA. 1040
- HIGH FRICTION SURFACING - COLOUR RED
- TRAFFIC SIGNFACES TO BE INSTALLED
- APPROXIMATE DRIVEWAY LOCATIONS - SEGREGATION CONES NOT TO BE PLACED OVER DRIVEWAYS OR ACCESS POINTS

## KEYPLAN

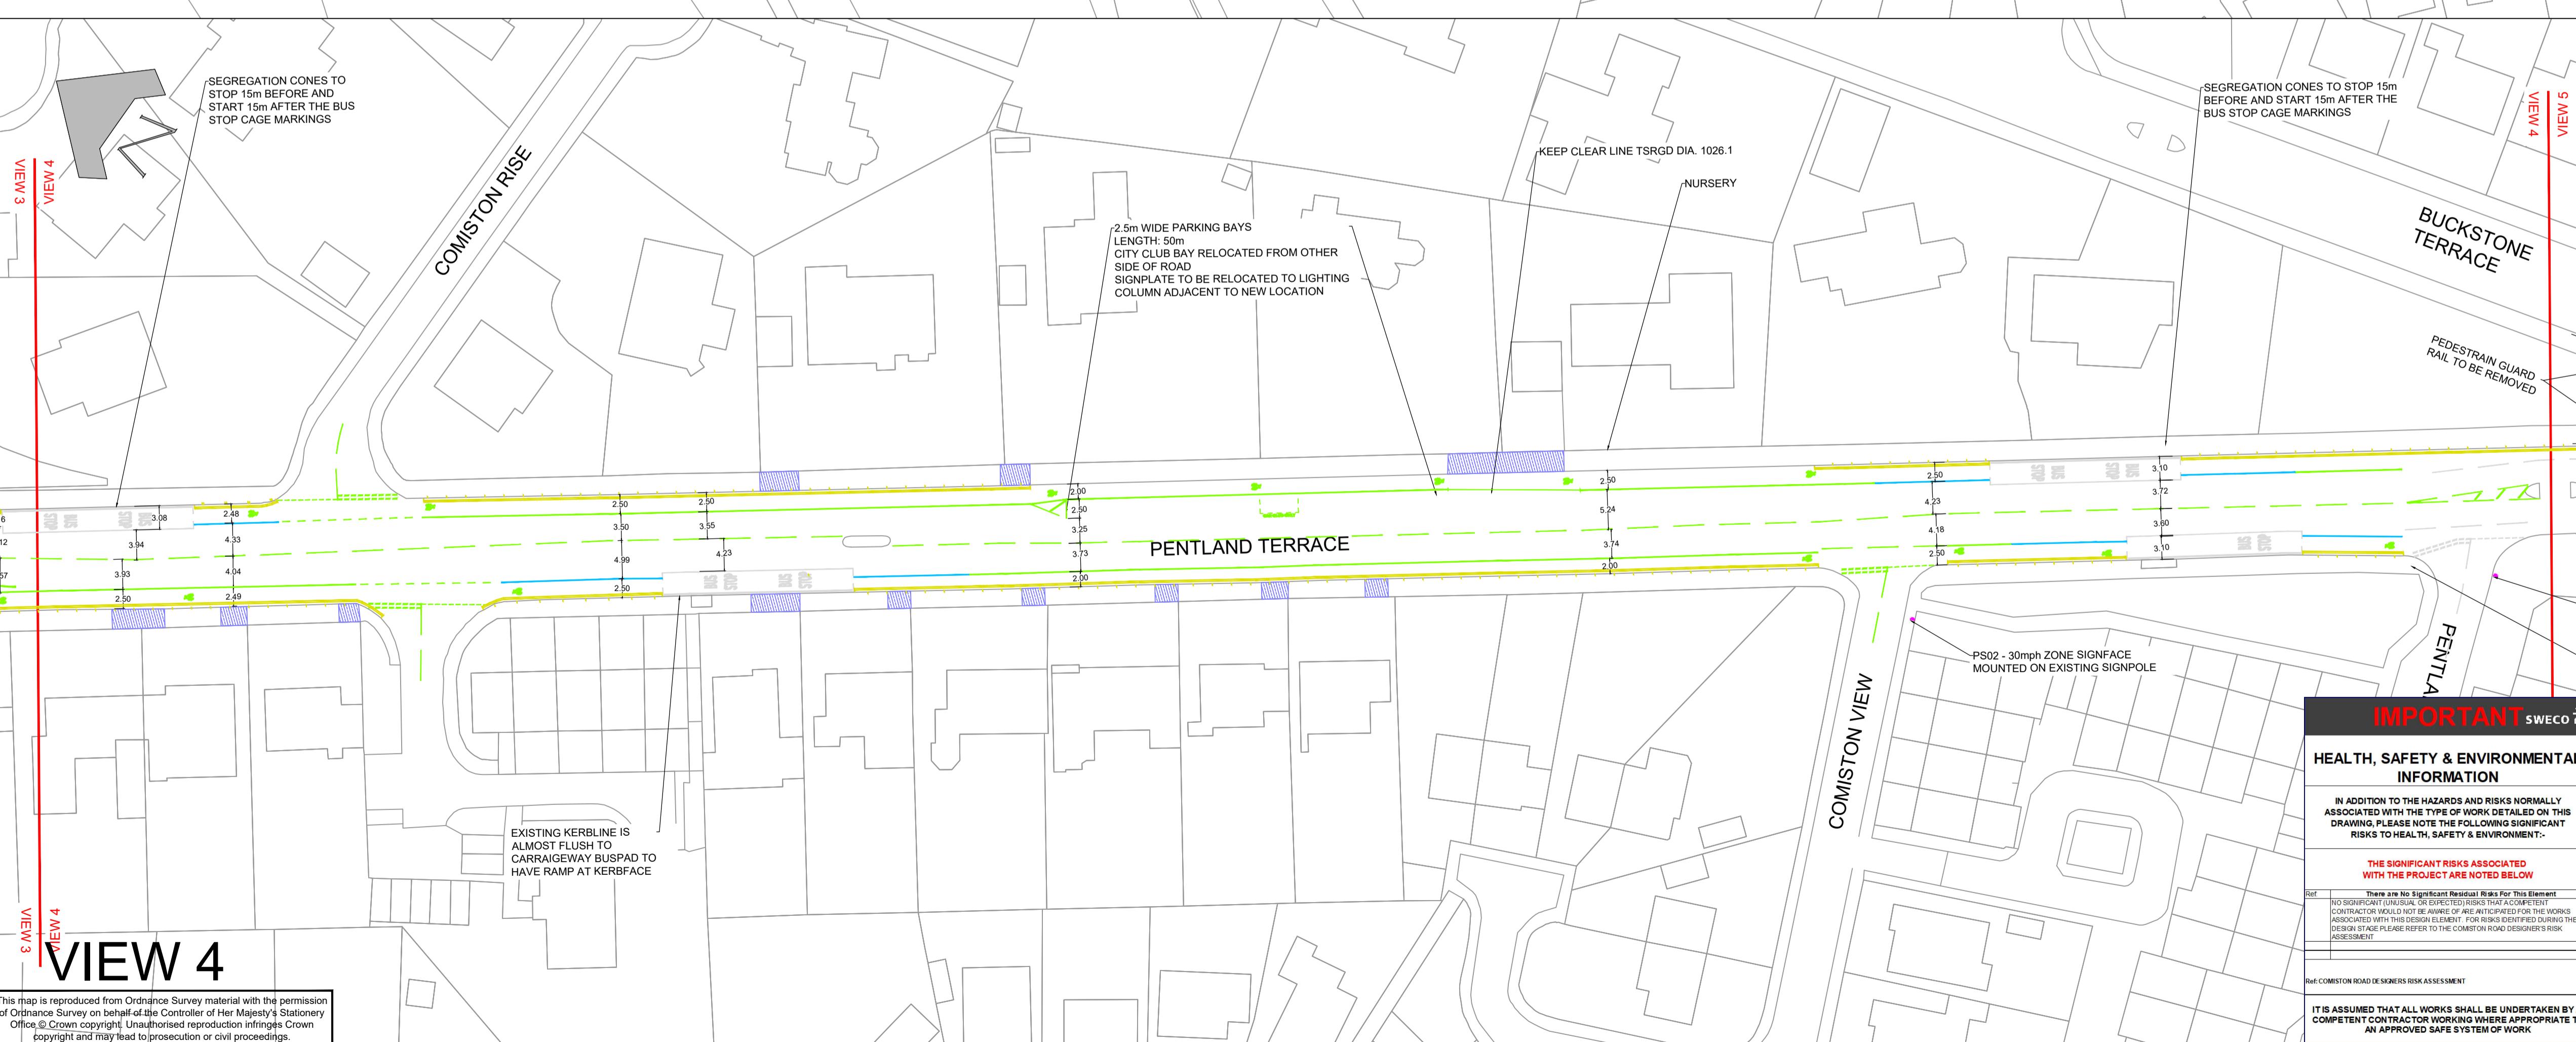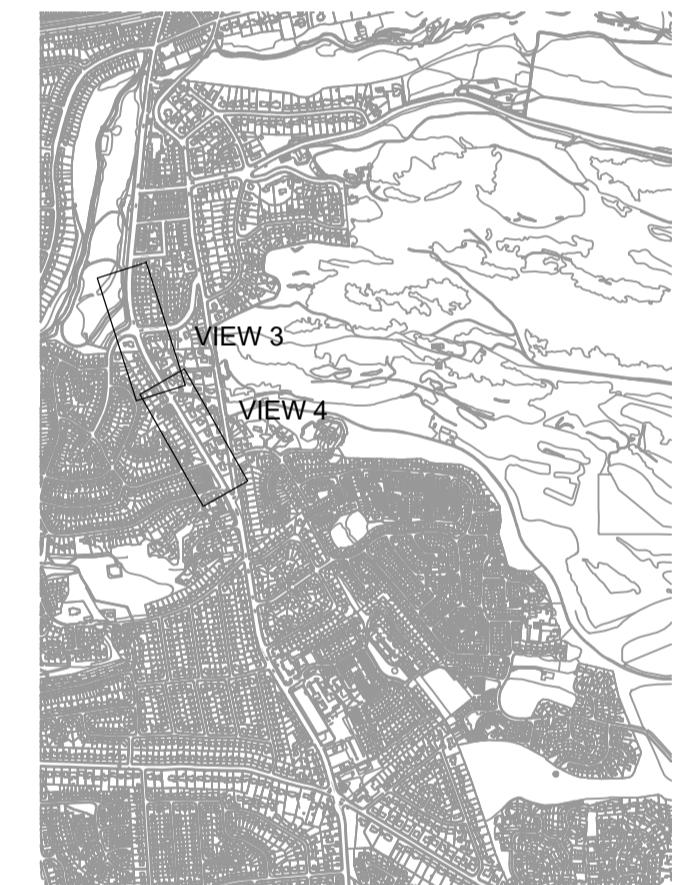

## IMPORTANT SWECO

## HEALTH, SAFETY &amp; ENVIRONMENTAL INFORMATION

IN ADDITION TO THE HAZARDS AND RISKS NORMALLY ASSOCIATED WITH THE TYPE OF WORK DETAILED ON THIS DRAWING, PLEASE REFER TO THE FOLLOWING SIGNIFICANT RISKS TO HEALTH, SAFETY & ENVIRONMENT:

## THE SIGNIFICANT RISKS ASSOCIATED WITH THE PROJECT ARE NOTED BELOW

Ref: There are No Significant Residual Risks For This Element  
NO SIGNIFICANT UNUSUAL OR EXCETED RISKS ACCORDING TO THE HSE'S HAZARD IDENTIFICATION PROCEDURE FOR THE WORKS ASSOCIATED WITH THIS DESIGN ELEMENT. FOR RISKS IDENTIFIED DURING THE DESIGN PHASE, PLEASE REFER TO THE COMISTON ROAD DESIGNER'S RISK ASSESSMENT

Ref: COMISTON ROAD DESIGNER'S RISK ASSESSMENT

IT IS ASSUMED THAT ALL WORKS SHALL BE UNDERTAKEN BY A COMPETENT CONTRACTOR WORKING WHERE APPROPRIATE TO AN APPROVED SAFE SYSTEM OF WORK

**sustrans** JOIN THE MOVEMENT **SWECO**

03	WAITING RESTRICTIONS MOVED TO KERB	AM	20.08.2020 CF
02	COMISTON SPRINGS AVE JCT ALTERED	AM	11.08.2020 CF
01	DIMENSIONS ADDED	AM	05.08.2020 CF

REVISION DETAILS BY DATE CHECKED

•EDINBURGH• THE CITY OF EDINBURGH COUNCIL

The City of Edinburgh Council  
Waverley Court  
4 East Market Street  
Edinburgh, EH8 8BG  
Telephone: 0131 200 2000

PLACE MANAGEMENT  
INFRASTRUCTURE  
TRANSPORT DESIGN & DELIVERY

SPACES FOR PEOPLE  
COMISTON ROAD  
1200 ROAD MARKING LAYOUT  
PHASE 1  
SHEET 2 OF 4

Date: 18/06/2020 Drawn by: SWECO - AM-N  
Scale: 1:500 Job No.: 12727  
Reviewed by: SWECO - CF  
Checked by: SWECO - AB