

03	WAITING RESTRICTIONS MOVED TO KERB	AM	20.08.2020	CF
02	CYCLE LANE WIDTHS REDUCED AT PARKING BAYS	AM	11.08.2020	CF
01	DIMENSIONS ADDED	AM	05.08.2020	CF
REVISION	DETAILS	BY	DATE	CHECKED


◆ EDINBURGH ◆
THE CITY OF EDINBURGH COUNCIL

The City of Edinburgh Council Waverley Court 4 East Market Street Edinburgh, EH8 8BG Telephone: 0131 200 2000	PLACE MANAGEMENT INFRASTRUCTURE TRANSPORT DESIGN & DELIVERY
---	---

SPACES FOR PEOPLE
COMISTON ROAD
1200 ROAD MARKING LAYOUT
PHASE 1
SHEET 3 OF 4

Date: 18/06/2020 Scale: 1:500	Job No.: 12727	Drawn by: SWECO - AMcN Checked by: SWECO - AB Reviewed by: SWECO - CF
----------------------------------	----------------	---

DRG. NO. COM-12727-1200-03

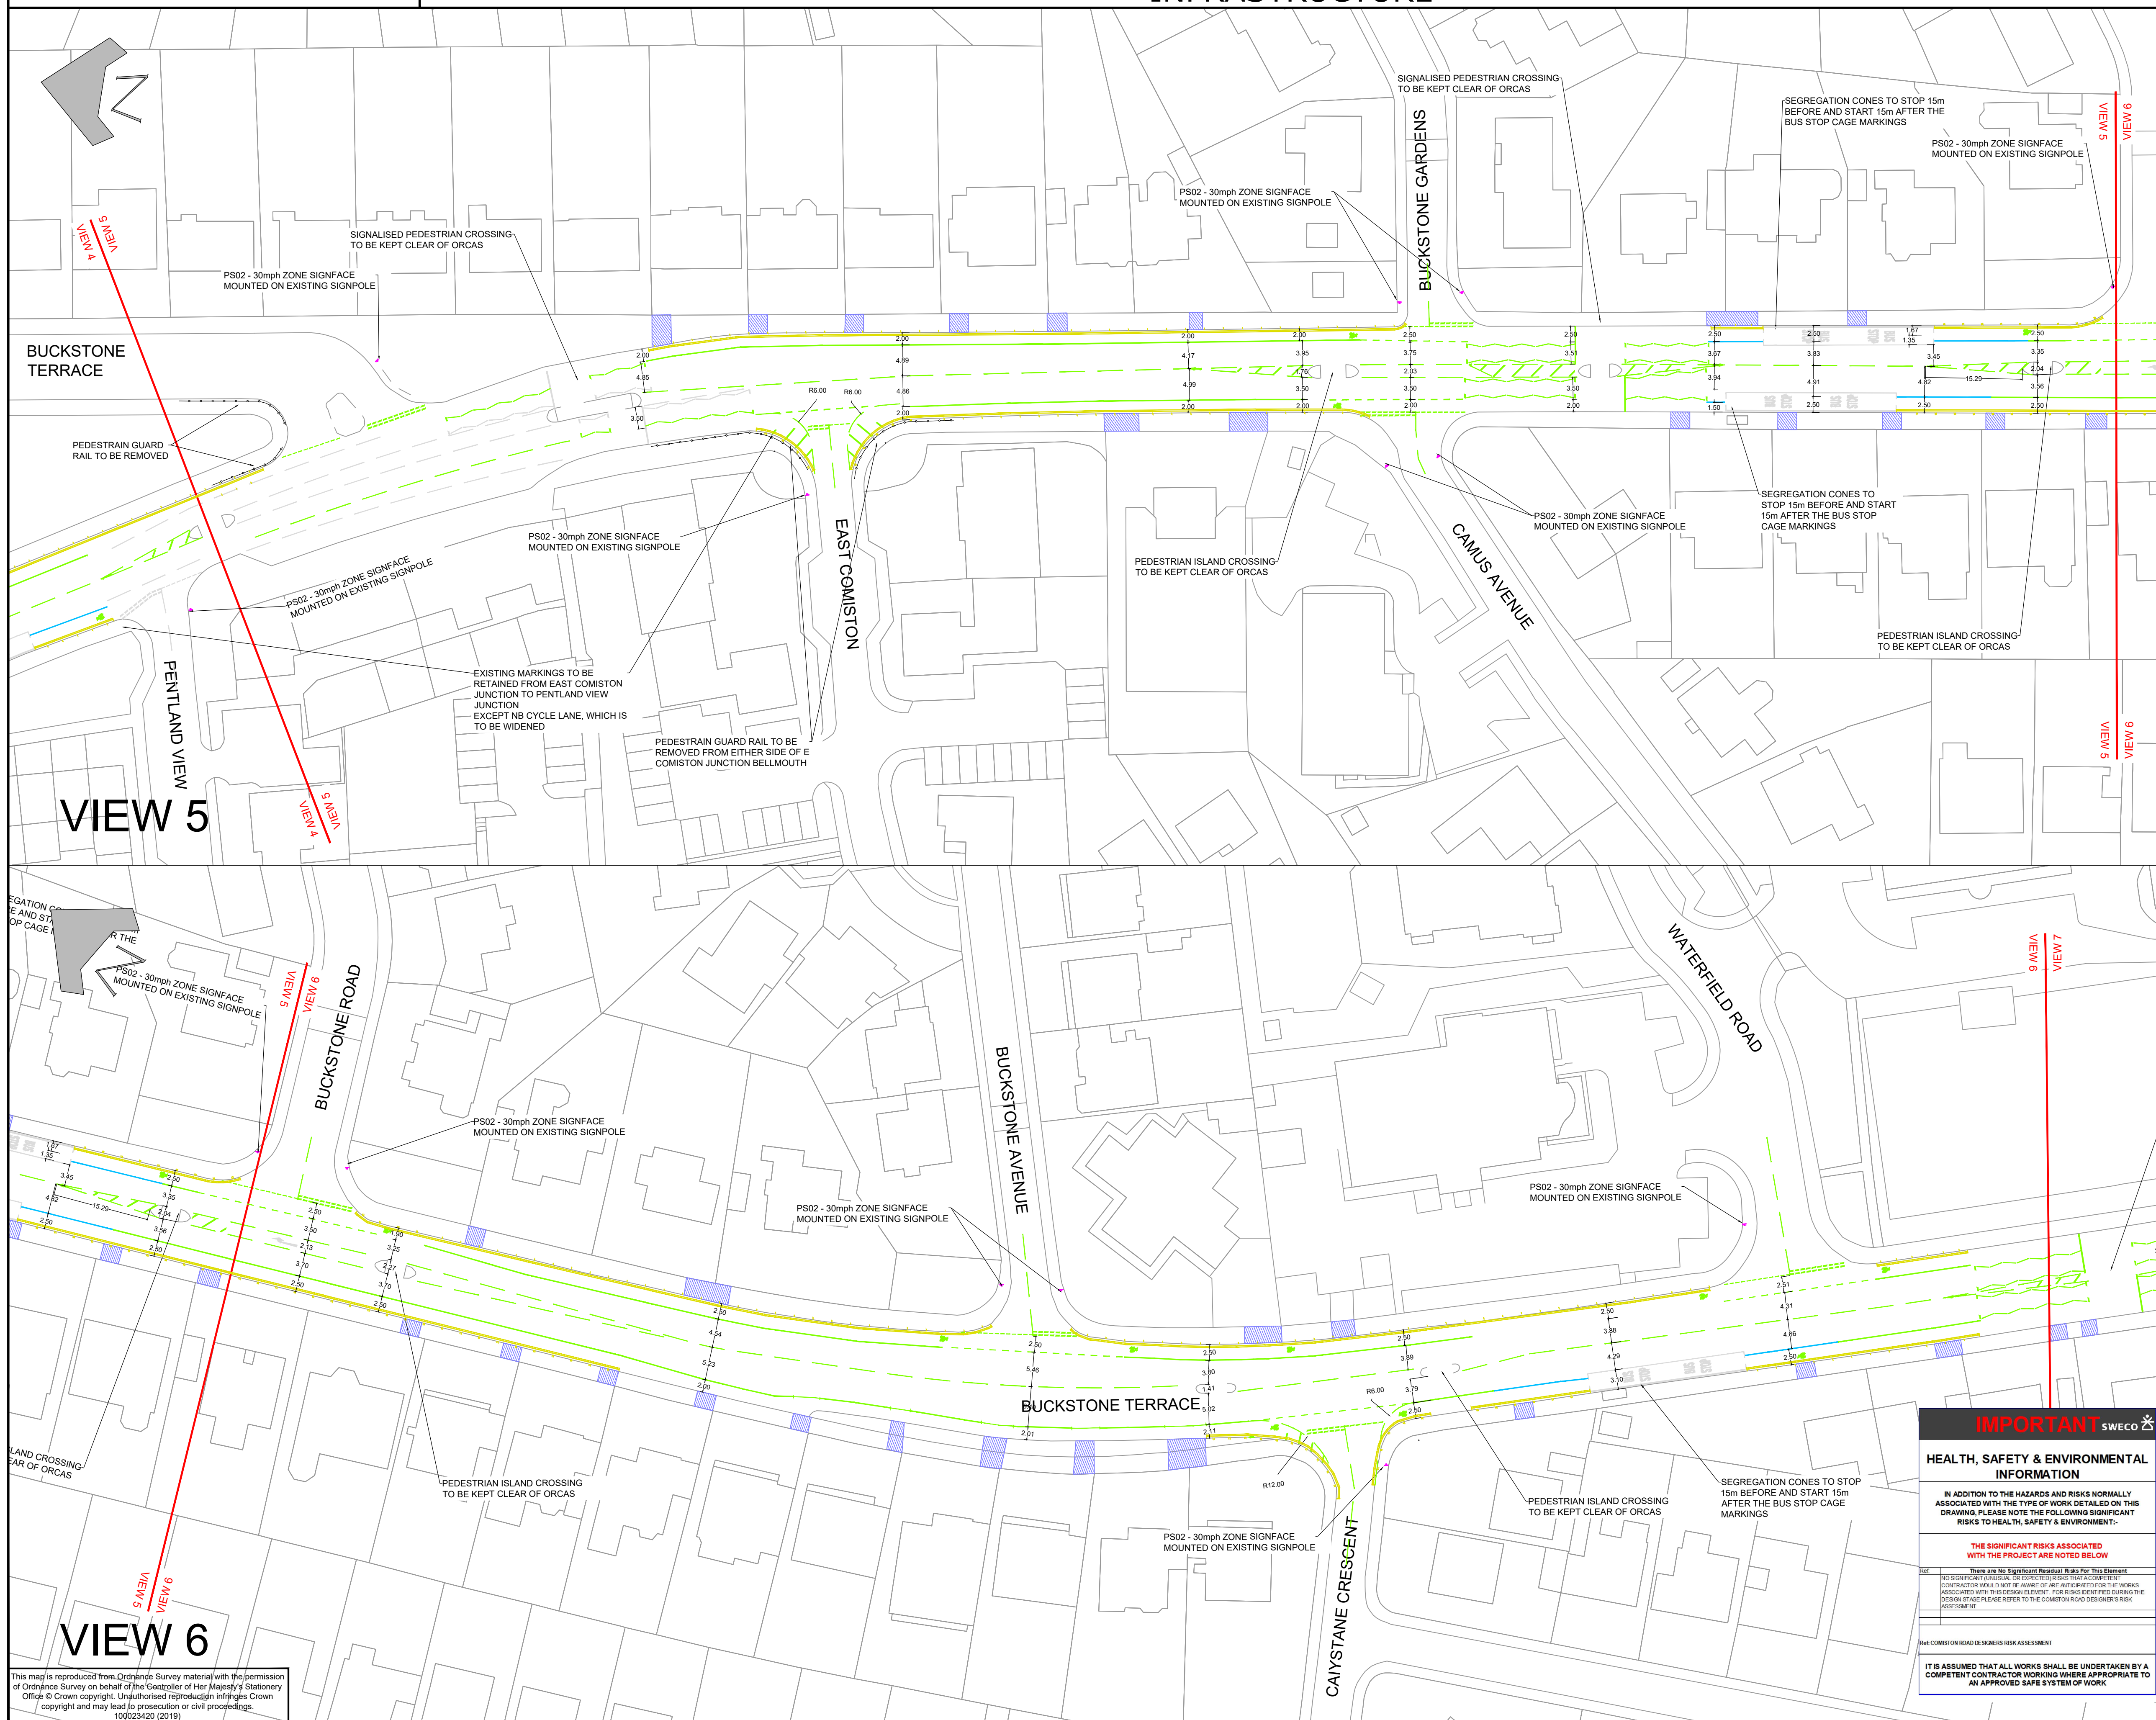

This map is reproduced from Ordnance Survey material with the permission of Ordnance Survey on behalf of the Controller of Her Majesty's Stationery Office © Crown copyright. Unauthorised reproduction infringes Crown copyright and may lead to prosecution or civil proceedings.
100023420 (2019)