

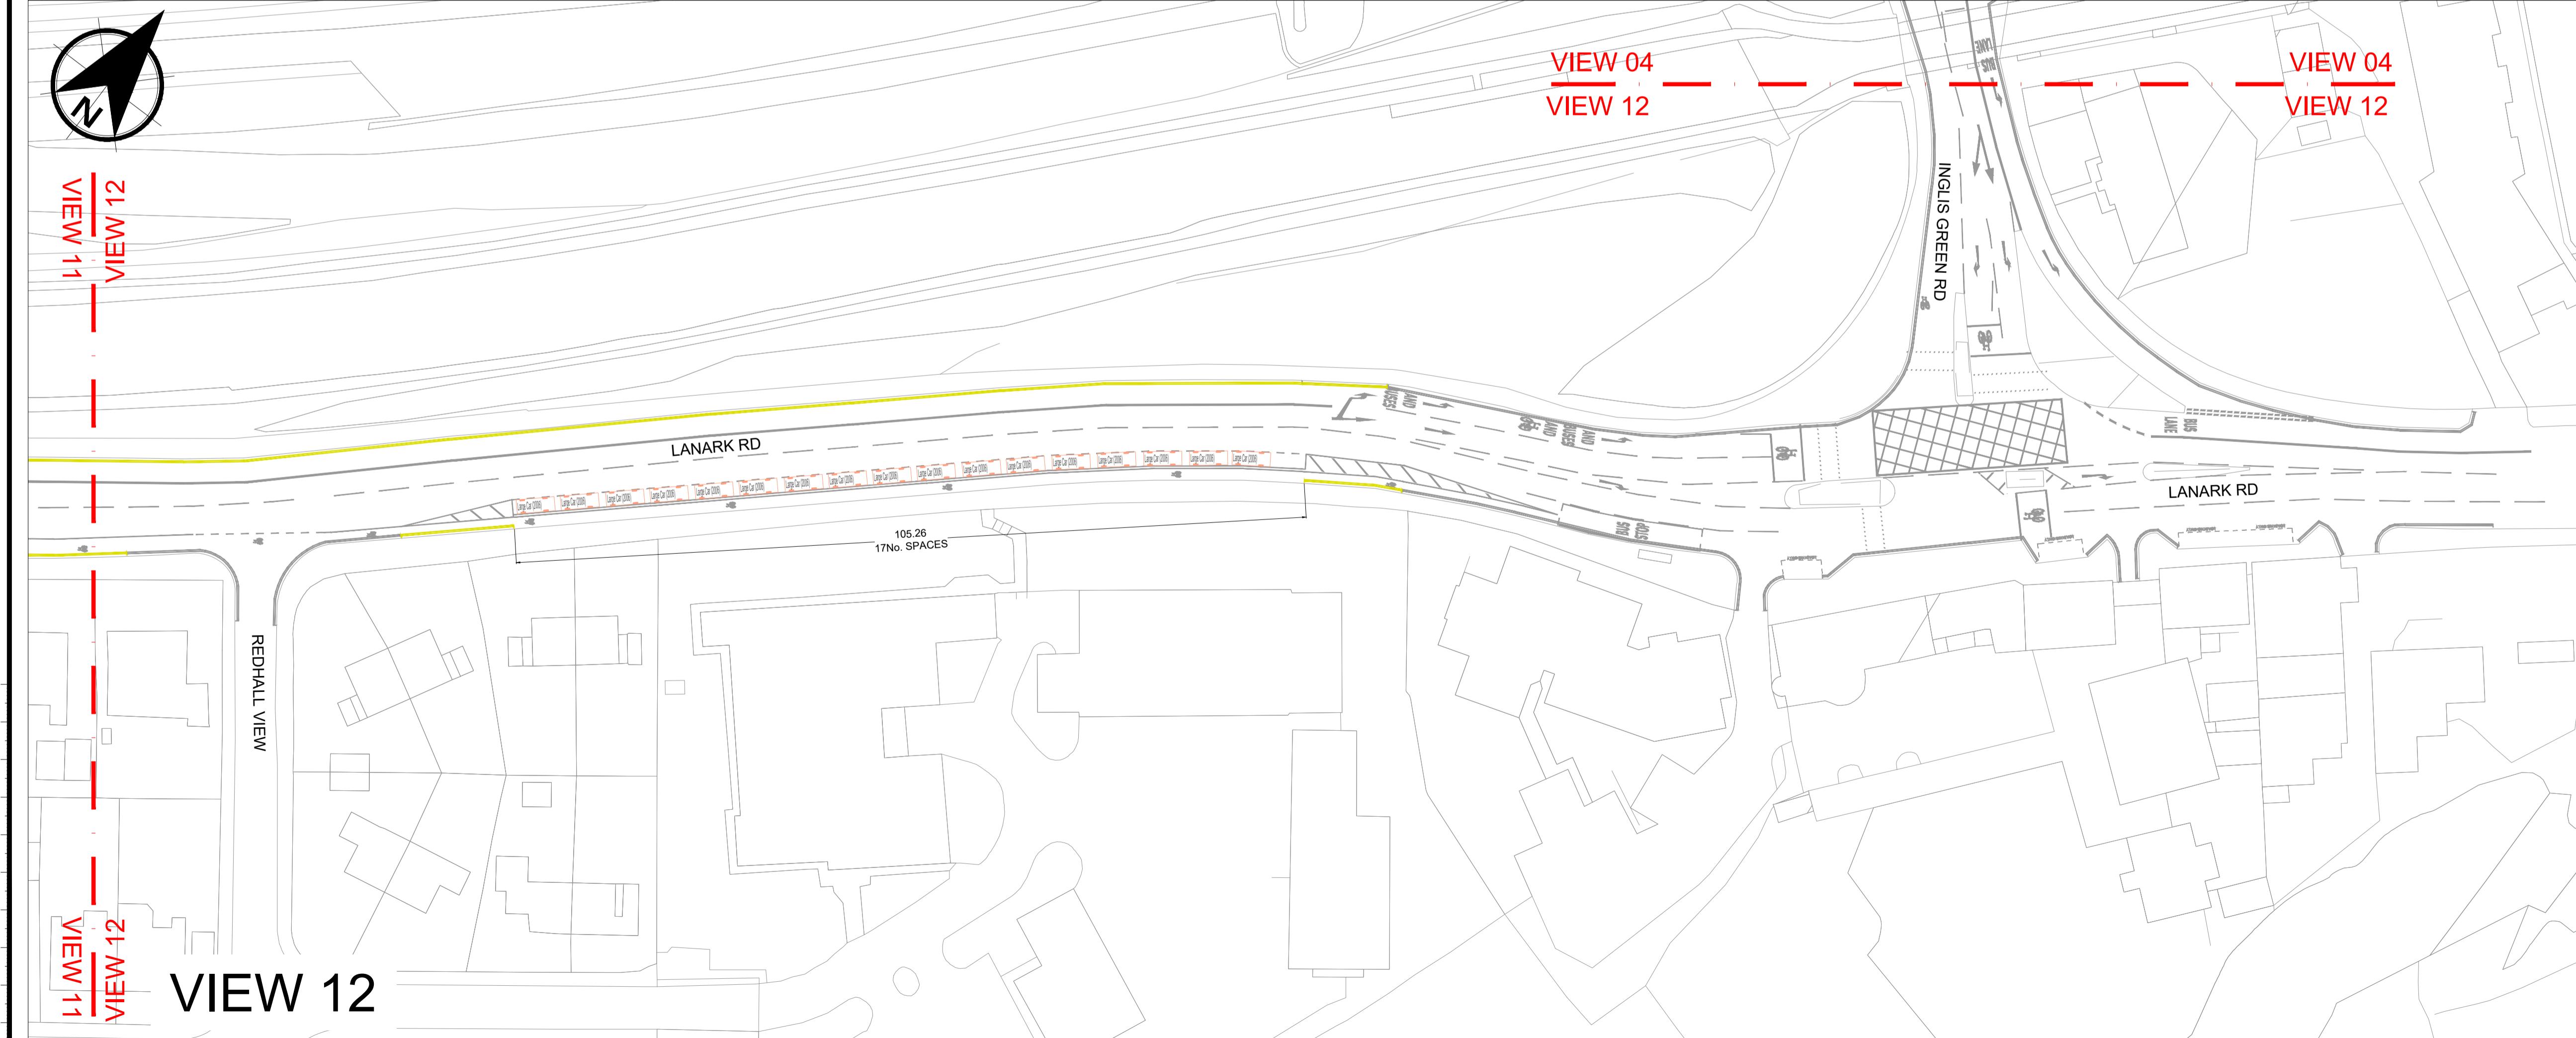


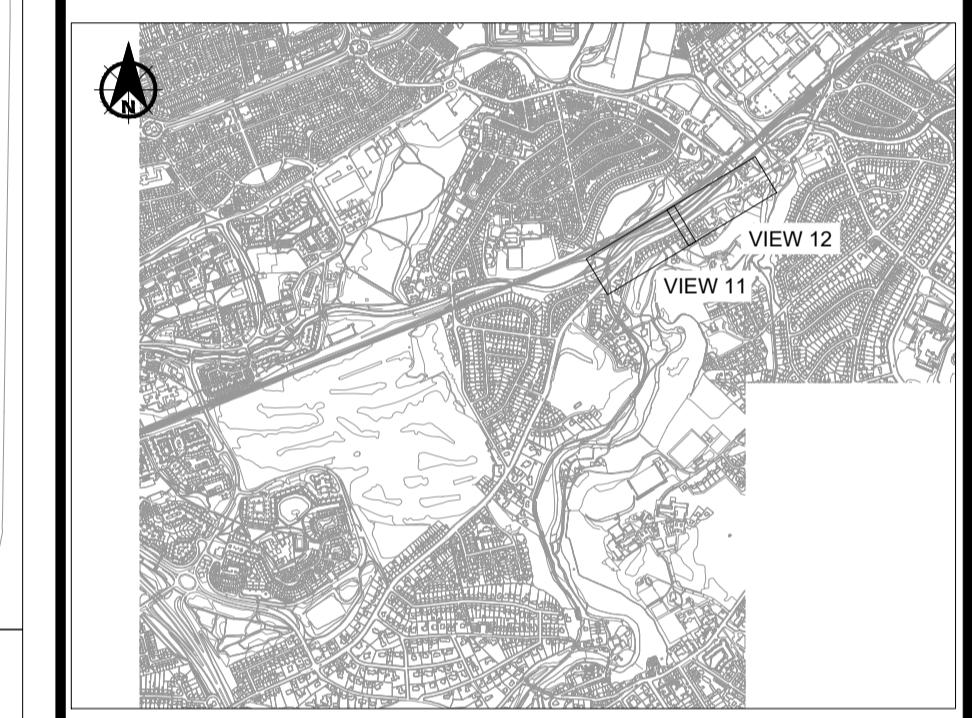

NOTES

1. ALL DIMENSIONS ARE IN METRES UNLESS OTHERWISE STATED.
2. THIS DRAWING CONTAINS DATA BASED UPON ORDNANCE SURVEY MAPPING, REPRODUCED BY PERMISSION OF ORDNANCE SURVEY ON BEHALF OF HMSO. CROWN COPYRIGHT AND DATABASE RIGHT 2020. ALL RIGHTS RESERVED. 100023420 (2019)
3. THIS DRAWING IS TO BE READ IN CONJUNCTION WITH ALL RELEVANT DOCUMENTS.
4. TSRGD REFERS TO TRAFFIC SIGNS REGULATIONS AND GENERAL DIRECTIONS 2016.

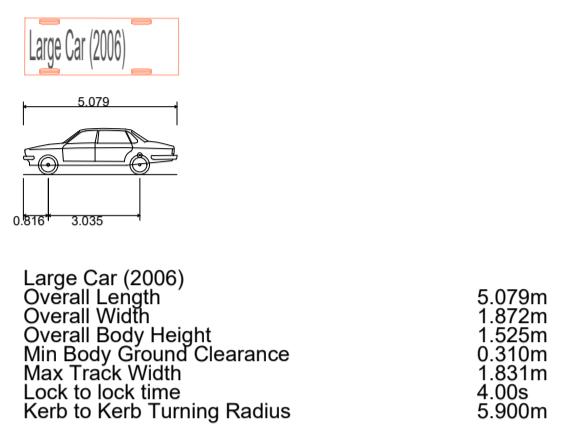

Rev. Date Amendment Details Drawn Chkd App'd

This drawing should not be relied on or used in circumstances other than those for which it was originally prepared and for which Sweco UK Limited was commissioned. Sweco UK Limited accepts no responsibility for this drawing to any party other than the person by whom it was commissioned. Any party which breaches the provisions of this disclaimer shall indemnify Sweco UK Limited for all loss or damage arising therefrom.

Sweco
2nd Floor, Quay 2
139 Fountainbridge
Edinburgh
EH3 9QG
Tel: +44 (0)131 550 6300
Web: www.sweco.co.uk



Client
•EDINBURGH•
THE CITY OF EDINBURGH COUNCIL

FOR INFORMATION
Project Title
SPACES FOR PEOPLE
LANARK ROAD

Drawing Status
Drawing Title
PARKING LAYOUT
SHEET 6 OF 6
Scale 1:500
Original Size A1
Drawing Number 65201810-SWE-LNK-PK06
Designed AMcN
Drawn AMcN
Checked
Approved
Date 14.12.20
Date 14.12.20
Date
Date
Revision 0