



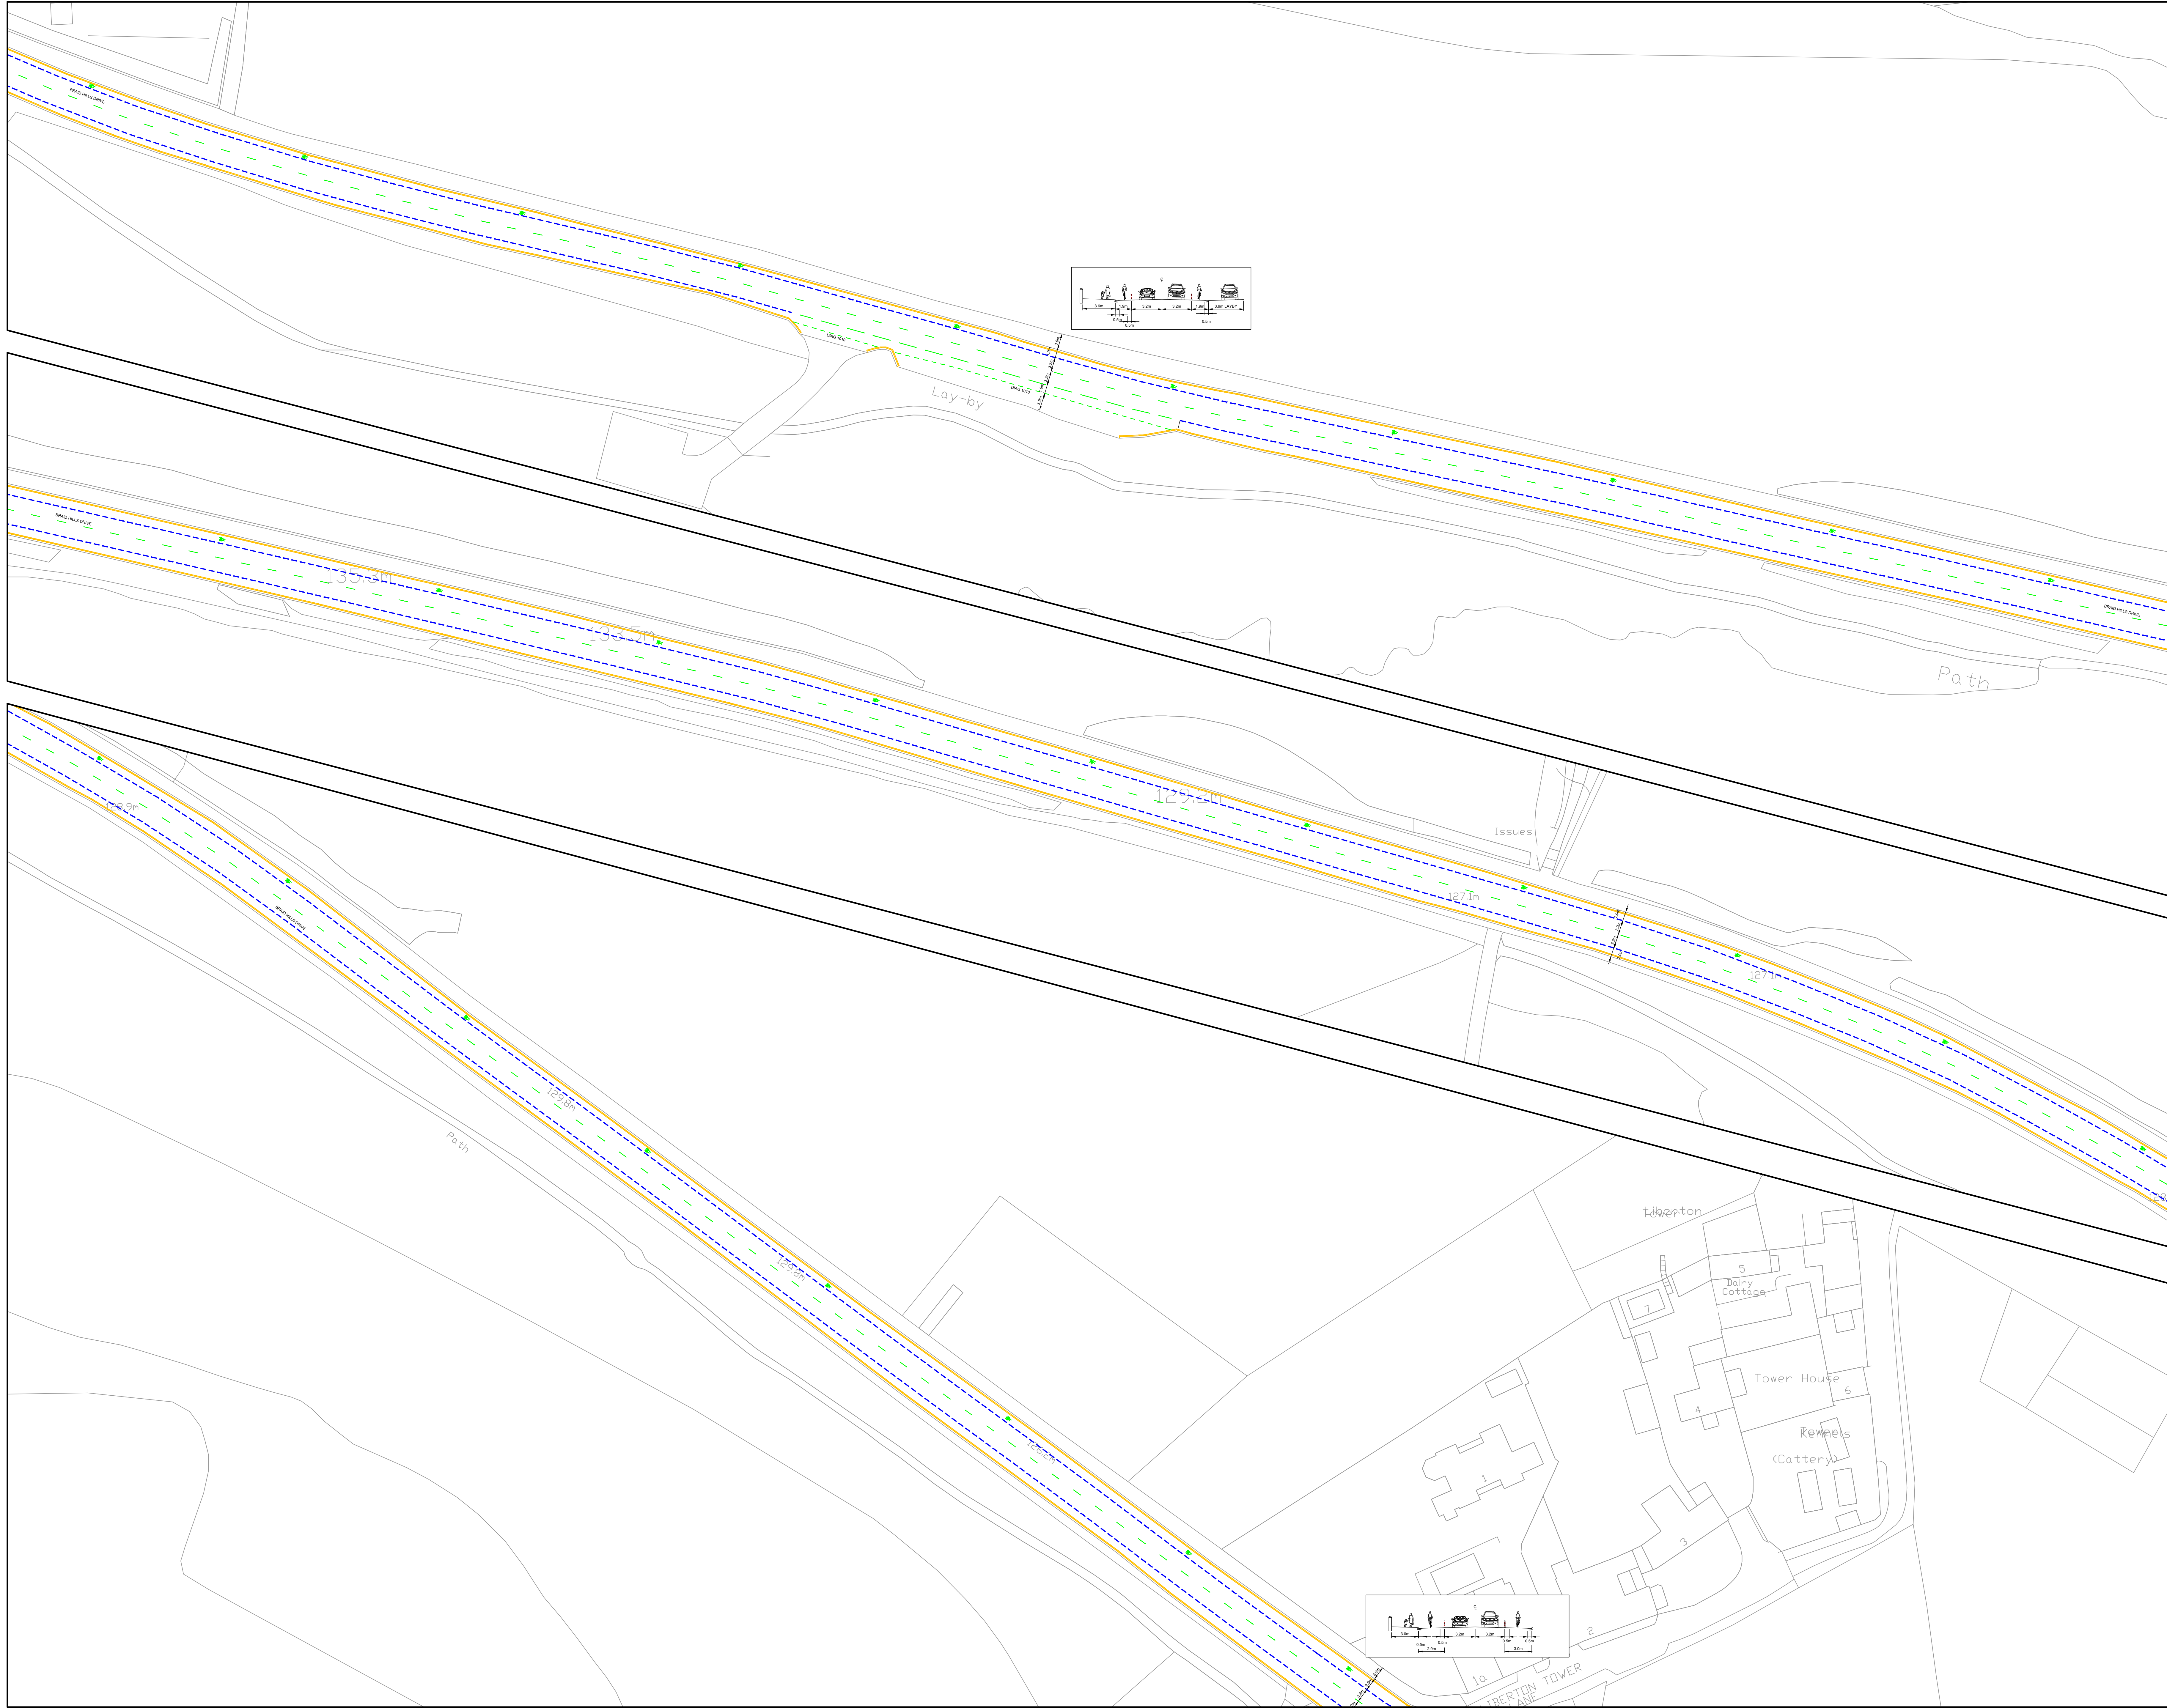

- LEGEND
- EXISTING ROAD MARKINGS
 - PROPOSED WHITE ROAD MARKINGS
 - PROPOSED YELLOW ROAD MARKINGS
 - PROPOSED TEMPORARY SEGREGATION
 - PROPOSED PLANTER
 - PROPOSED WHITE CONTRAST SPACE
 - PROPOSED CONTRAST SPACE

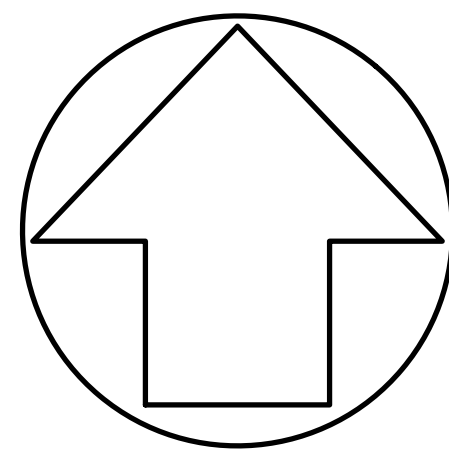

This map is reproduced from Ordnance Survey material with the permission of Ordnance Survey on behalf of the Controller of Her Majesty's Stationery Office © Crown copyright. Unauthorised reproduction infringes Crown copyright and may lead to prosecution or civil proceedings.

100023420 (2015)

REVISION	DETAILS	BY	DATE

EDINBURGH
THE CITY OF EDINBURGH COUNCIL

The City of Edinburgh Council
Waverley Court, 4 East Market Street
Edinburgh, EH8 8BG
Telephone: 0131 200 2000

ROAD SAFETY
COVID-19
SPACES FOR PEOPLES
BRANFILL ROAD
ROAD MARKINGS AND TEMPORARY KERB
SHEET 2

Date: JULY 2020
Scale: @ A0 = 1:1000
Drawn by: BDM
Checked by: